

2ND FLOOR FRAMING PLAN
1/8" = 1'-0"
1 S2.1


SEAL

REVISIONS	
DESCRIPTION	DATE
△	
△	
△	
△	
△	

DATE:	PROJECT #
DRAWN BY:	CHECKED BY:
ME	YOU
ISSUE:	

2ND FLOOR FRAMING PLAN

S2.1

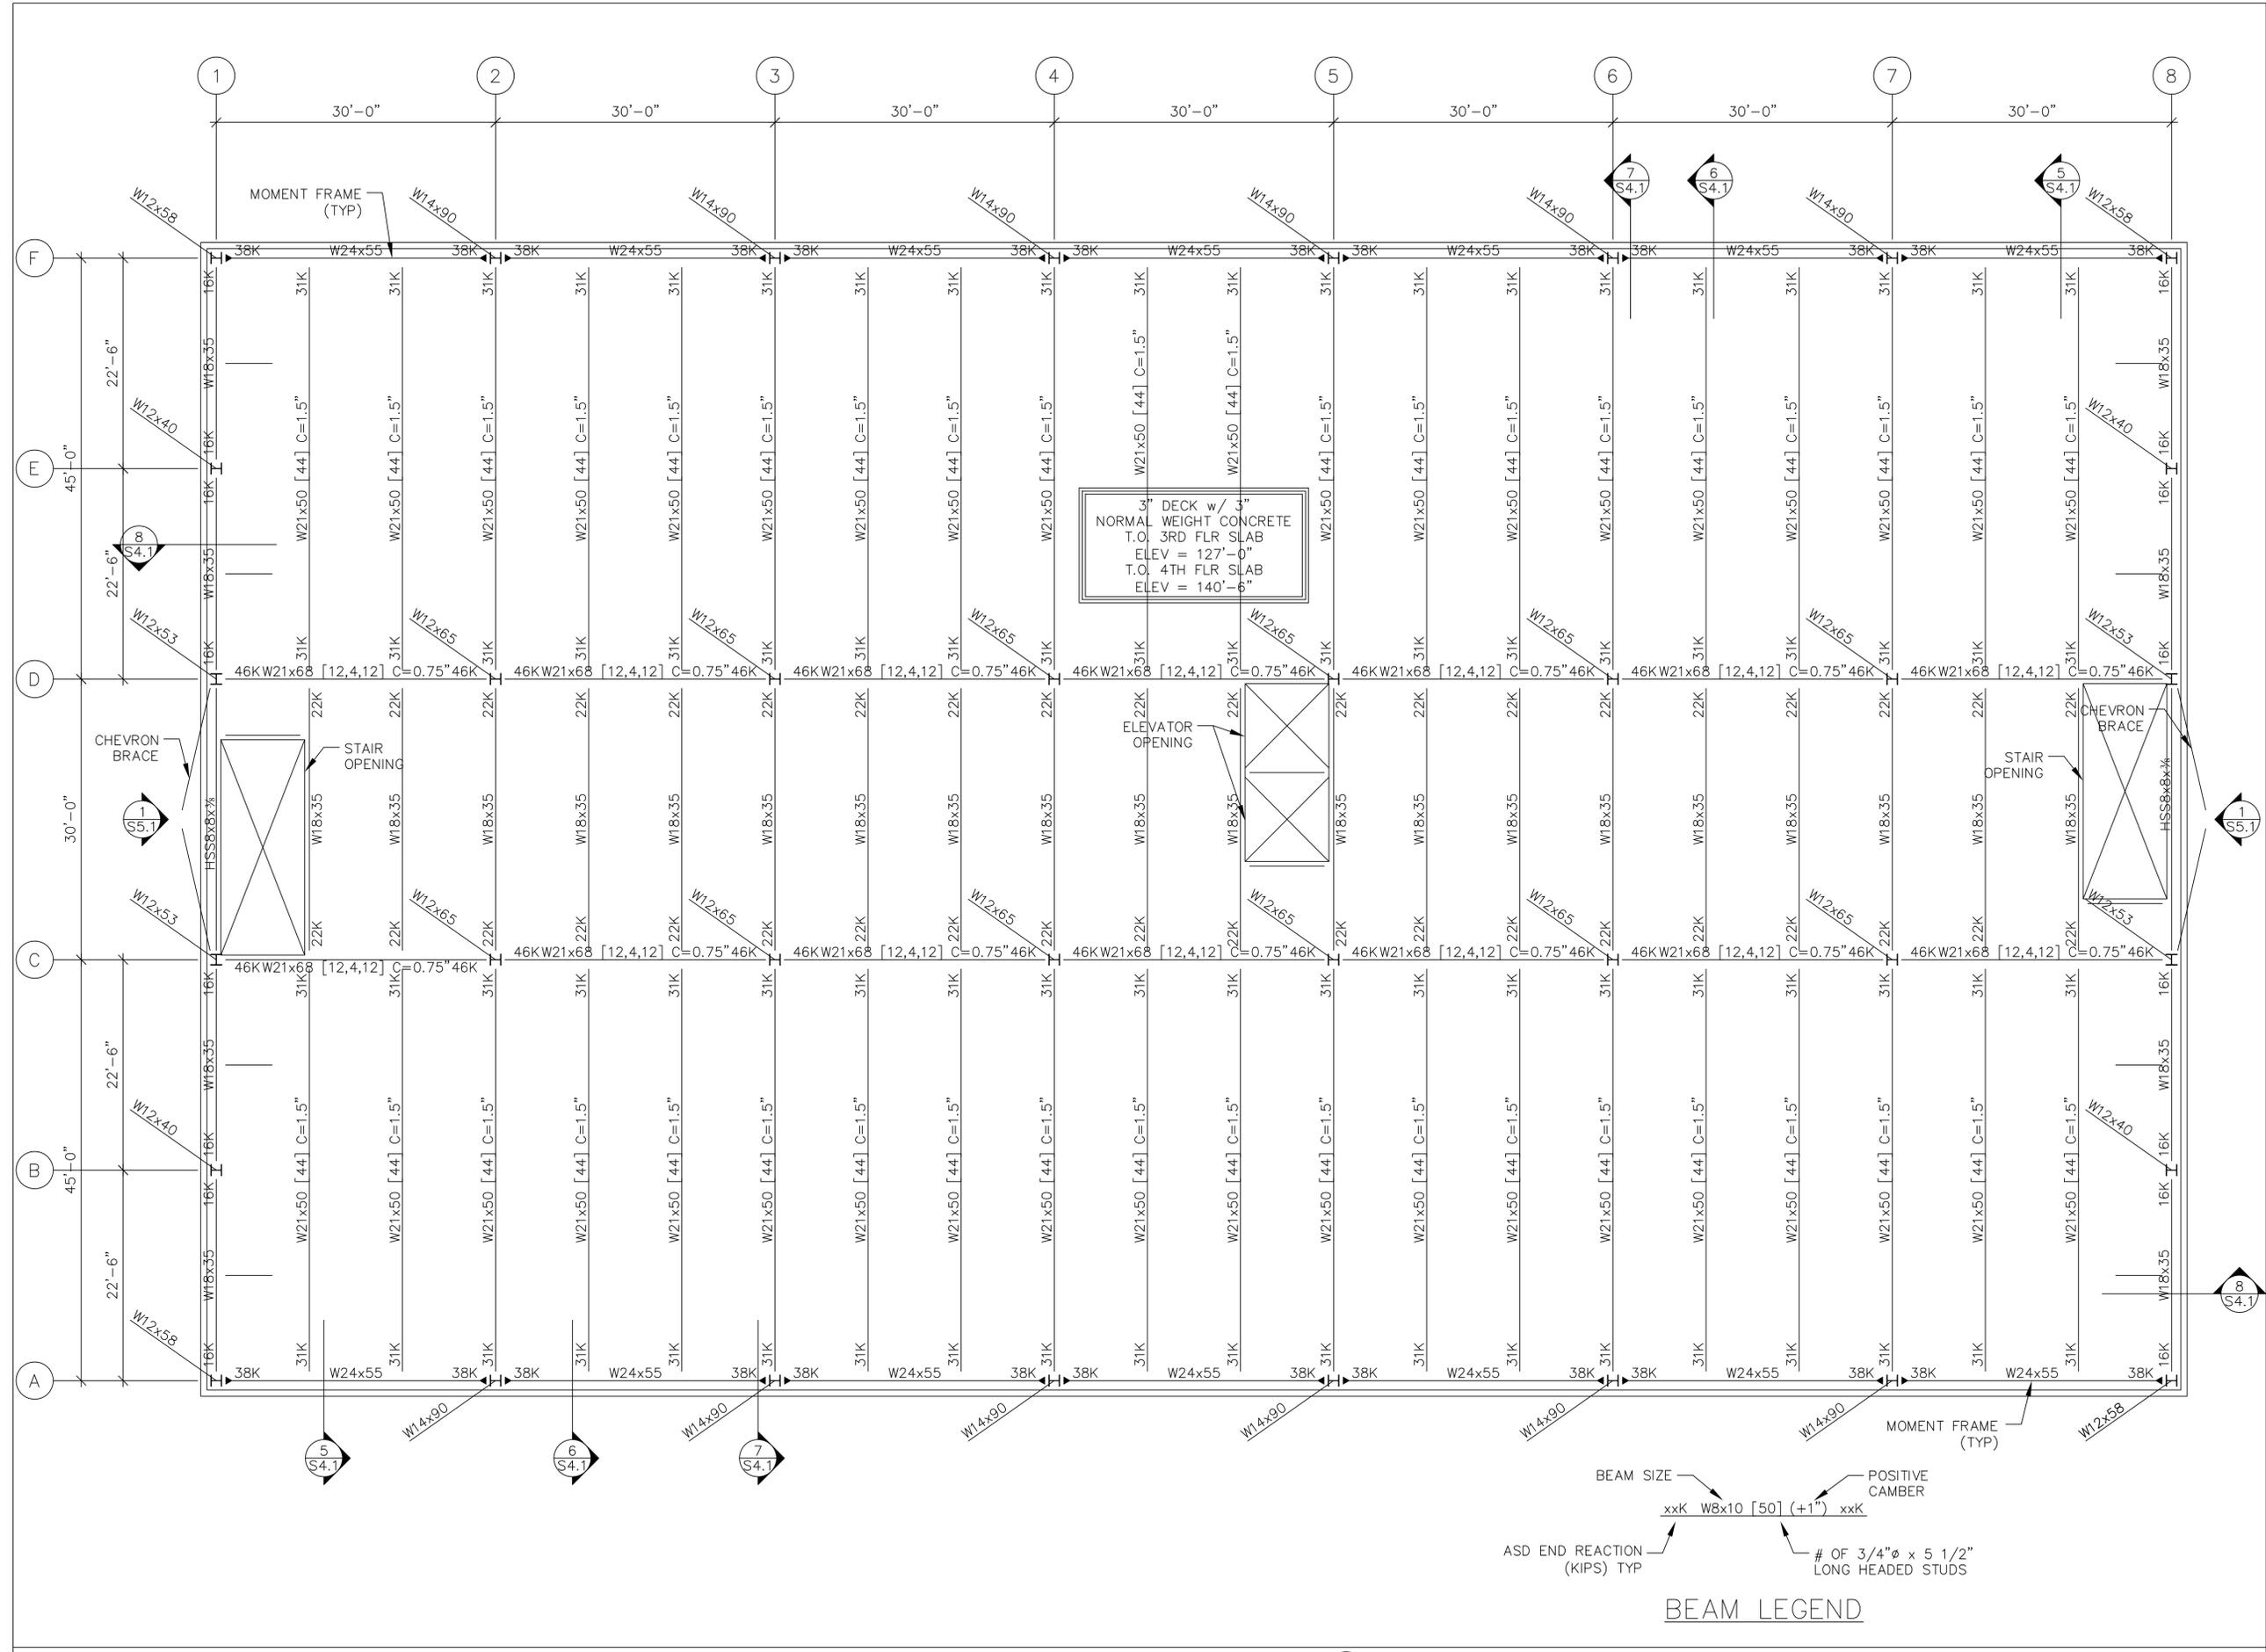

SEAL


REVISIONS	
DESCRIPTION	DATE
△	
△	
△	
△	
△	


DATE:	PROJECT #
DRAWN BY:	CHECKED BY:
ME	YOU
ISSUE:	

3RD & 4TH FLOOR FRAMING PLAN

S2.2

3RD & 4TH FLOOR FRAMING PLAN
1/8" = 1'-0"

 

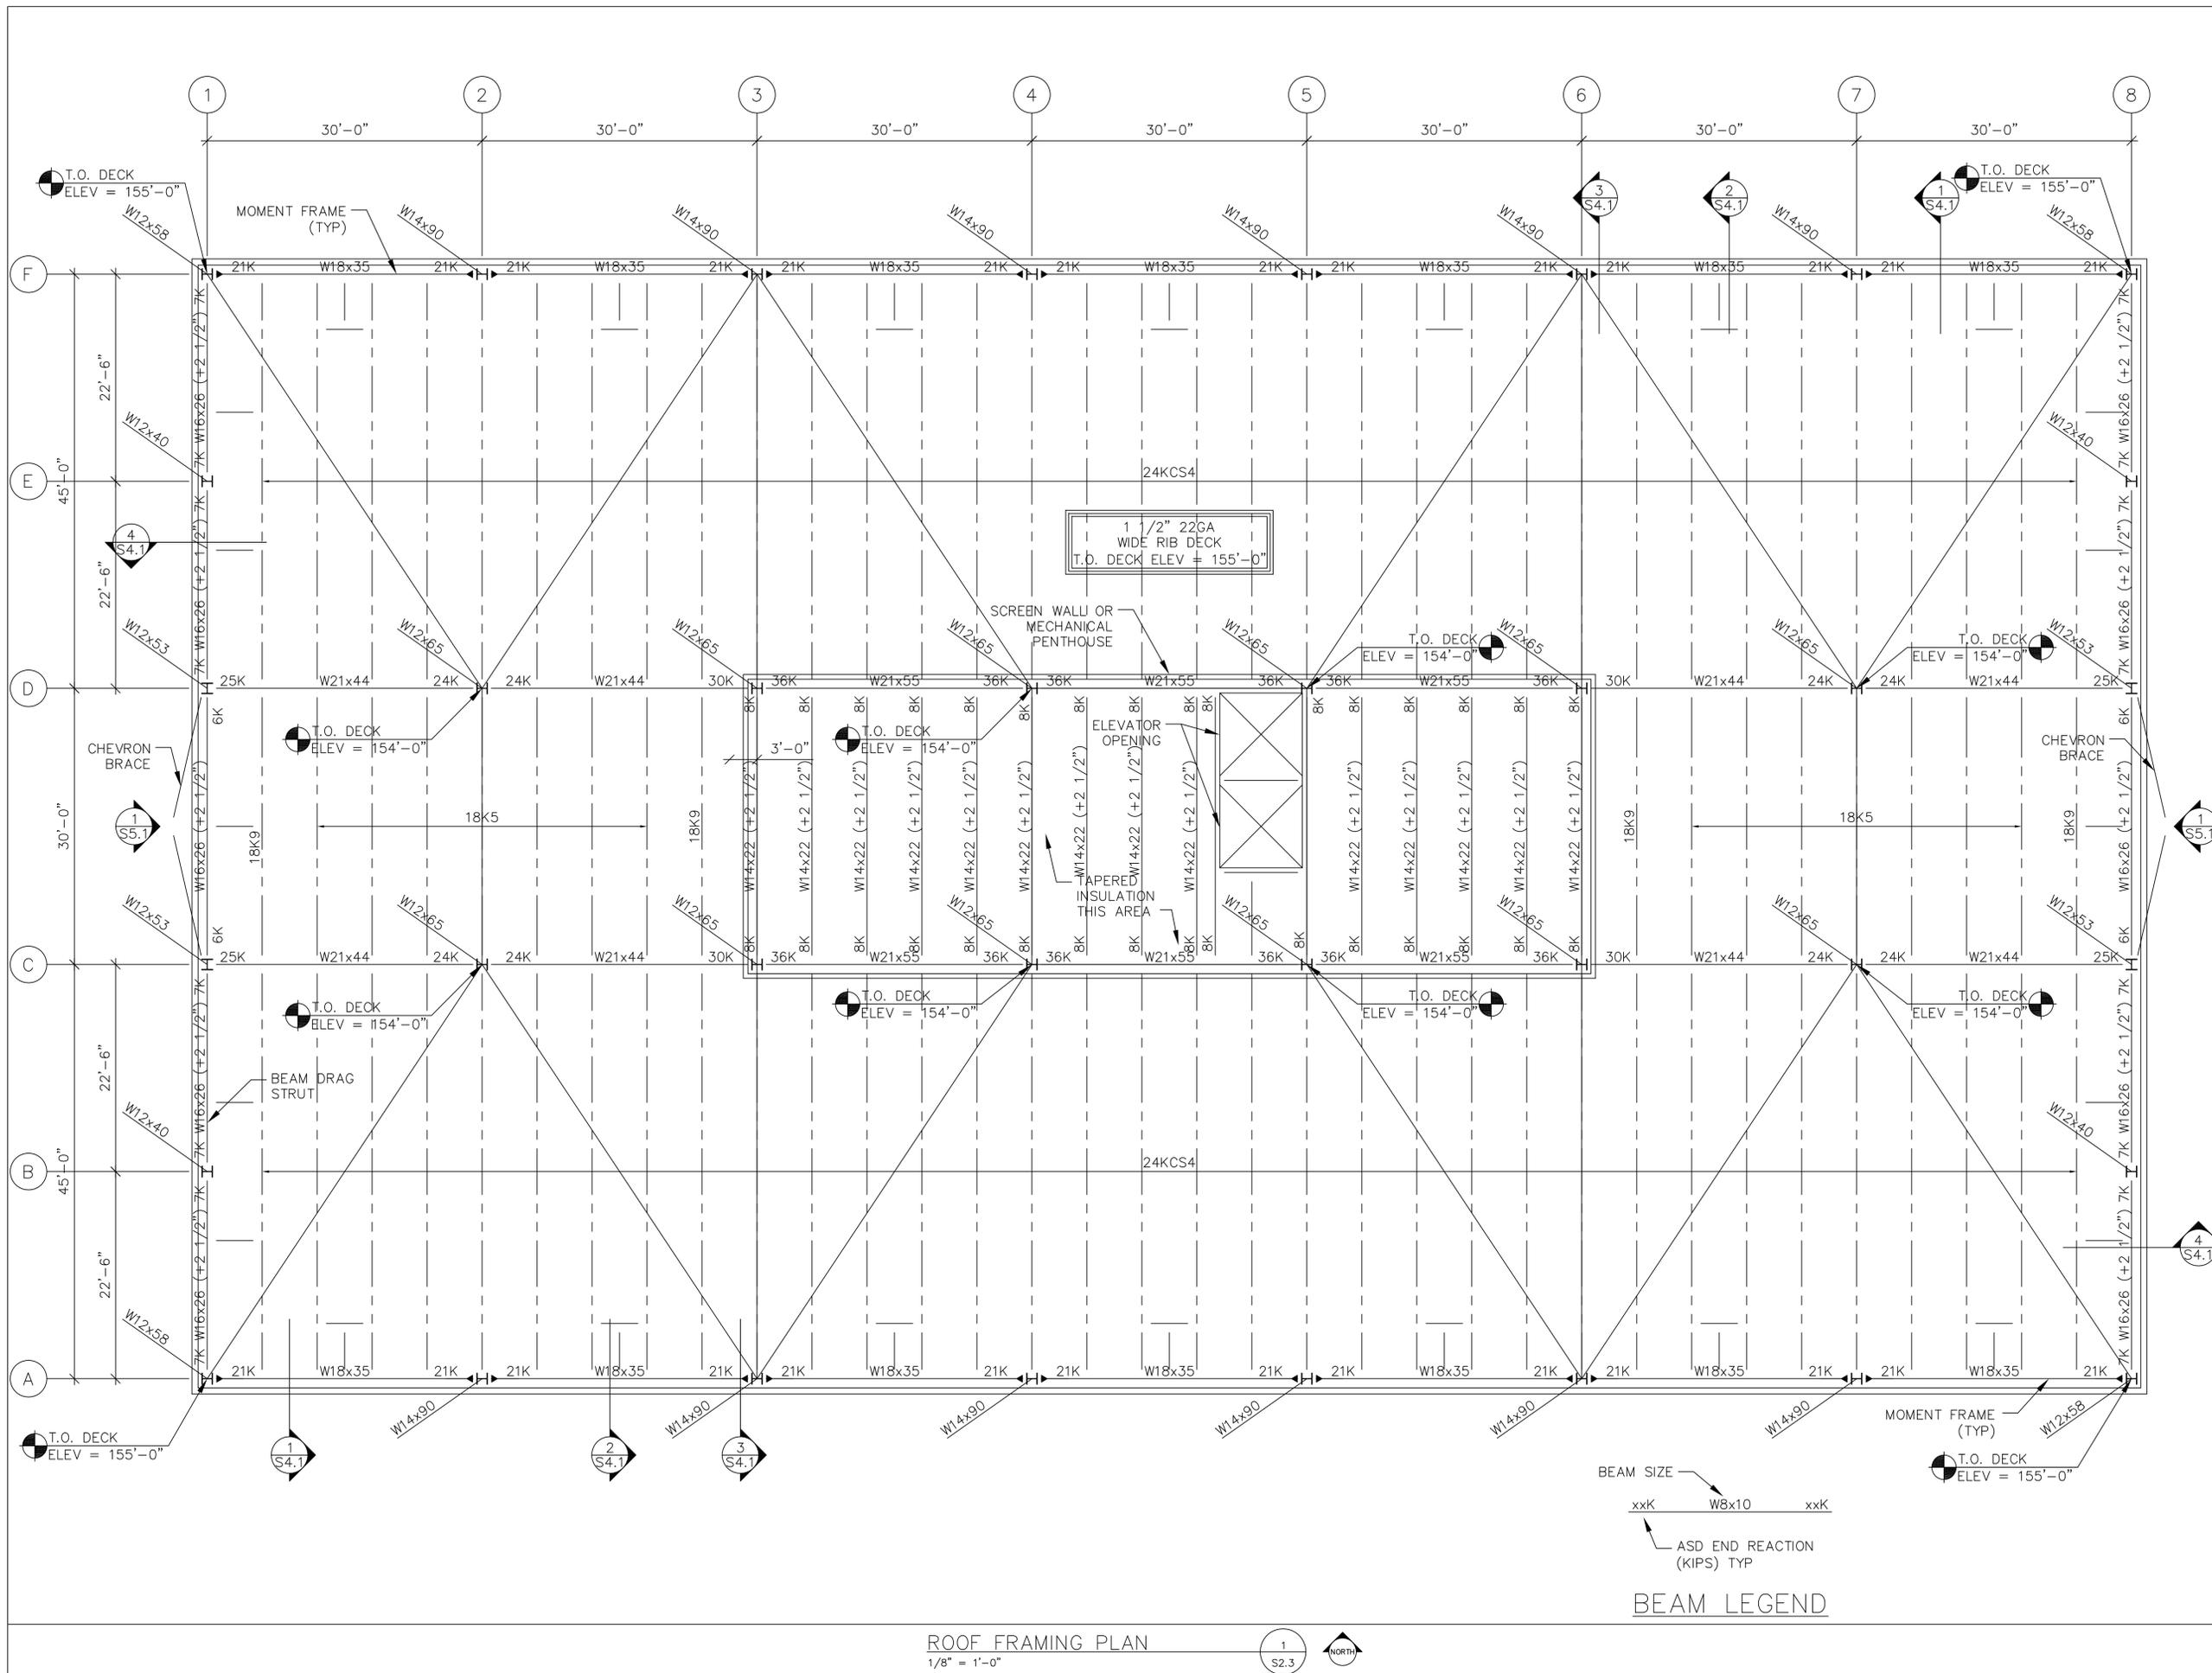

ROOF FRAMING PLAN
1/8" = 1'-0"

1
S2.3



BEAM SIZE
xxK WBx10 xxK

ASD END REACTION
(KIPS) TYP

BEAM LEGEND


SEAL

REVISIONS	
DESCRIPTION	DATE
△	
△	
△	
△	
△	


DATE:	PROJECT #
DRAWN BY:	CHECKED BY:
ME	YOU
ISSUE:	

ROOF FRAMING PLAN


S2.3

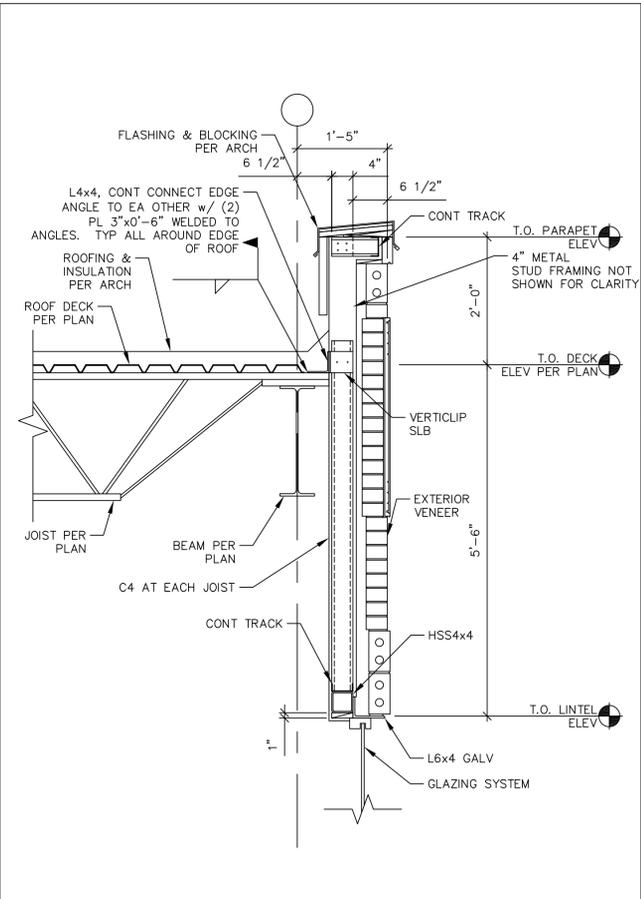


SECTION 1
3/4" = 1'-0" S4.1

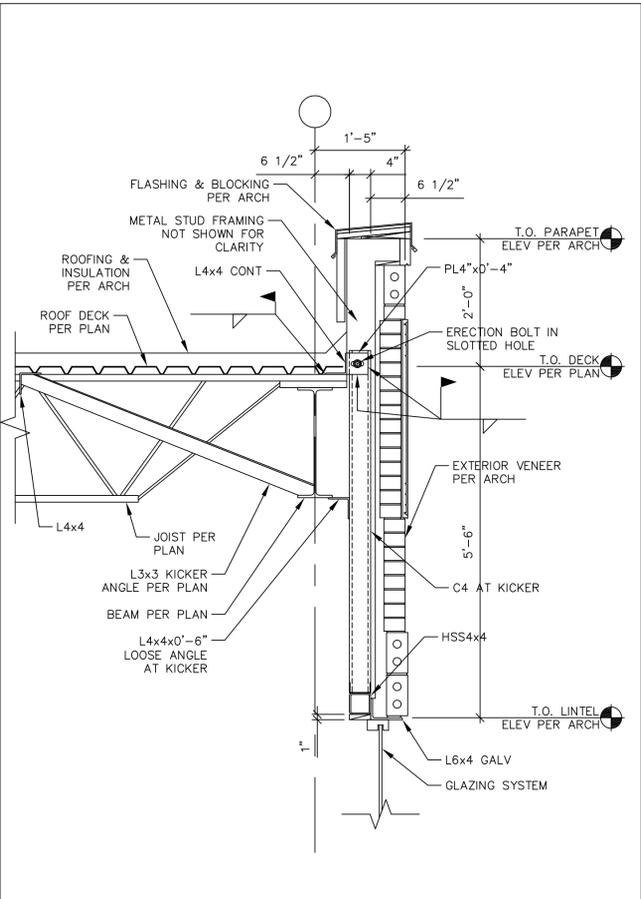


SECTION 2
3/4" = 1'-0" S4.1

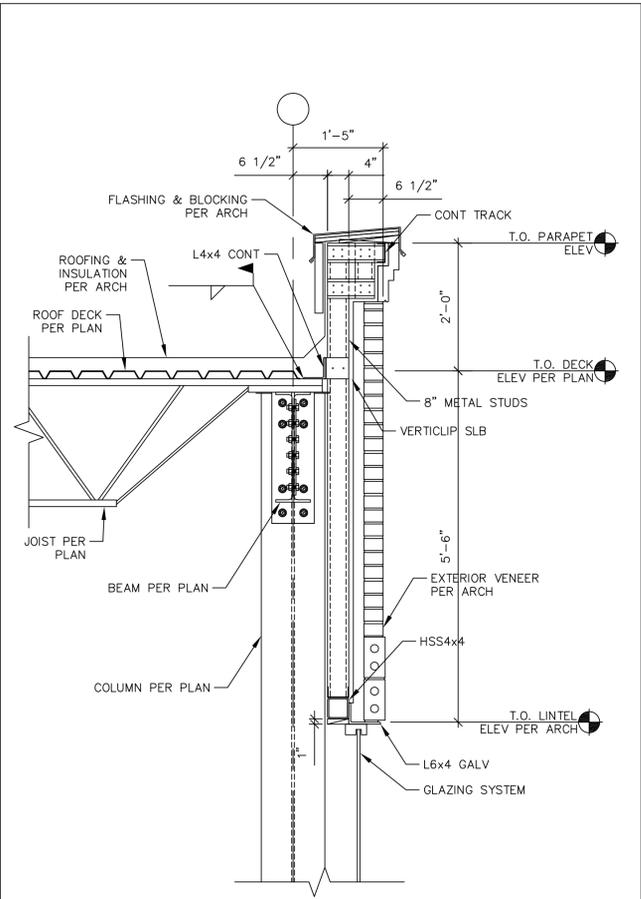


SECTION 3
3/4" = 1'-0" S4.1

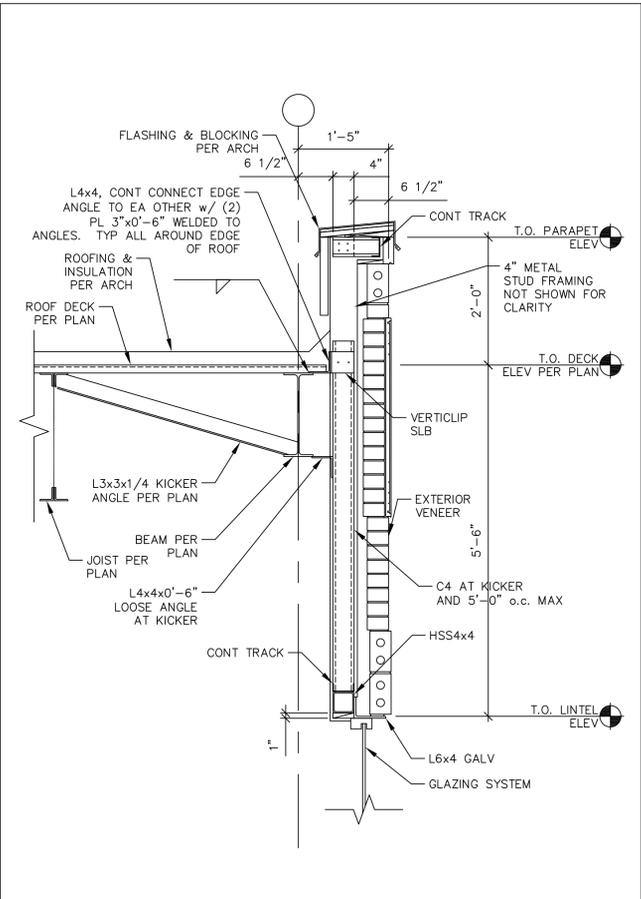


SECTION 4
3/4" = 1'-0" S4.1

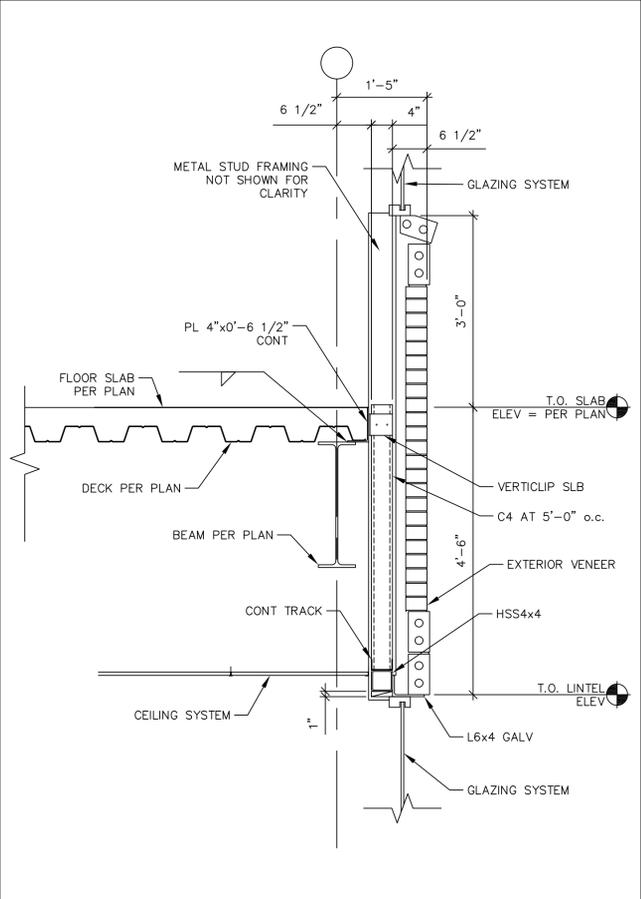


SECTION 5
3/4" = 1'-0" S4.1

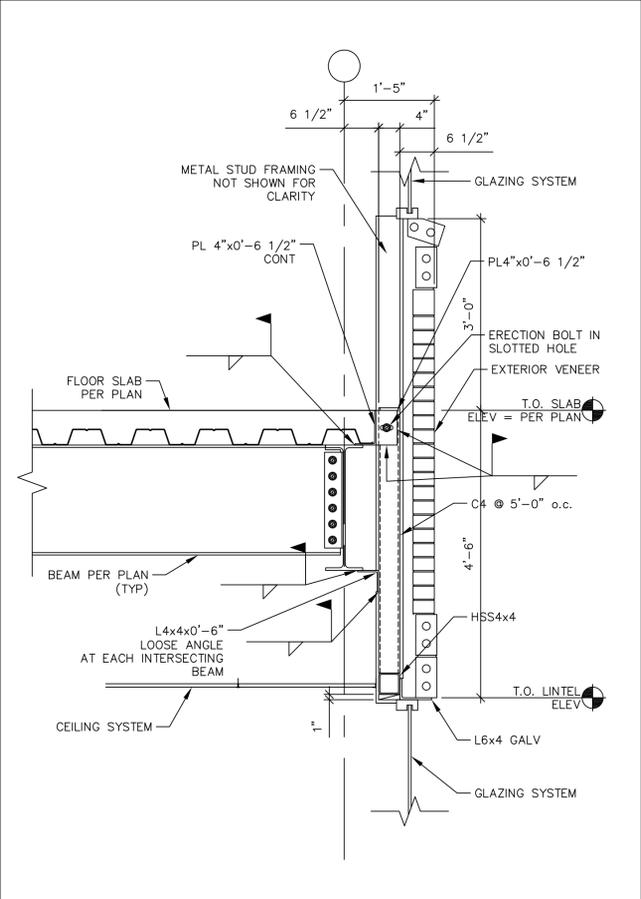

SECTION 6
3/4" = 1'-0" S4.1

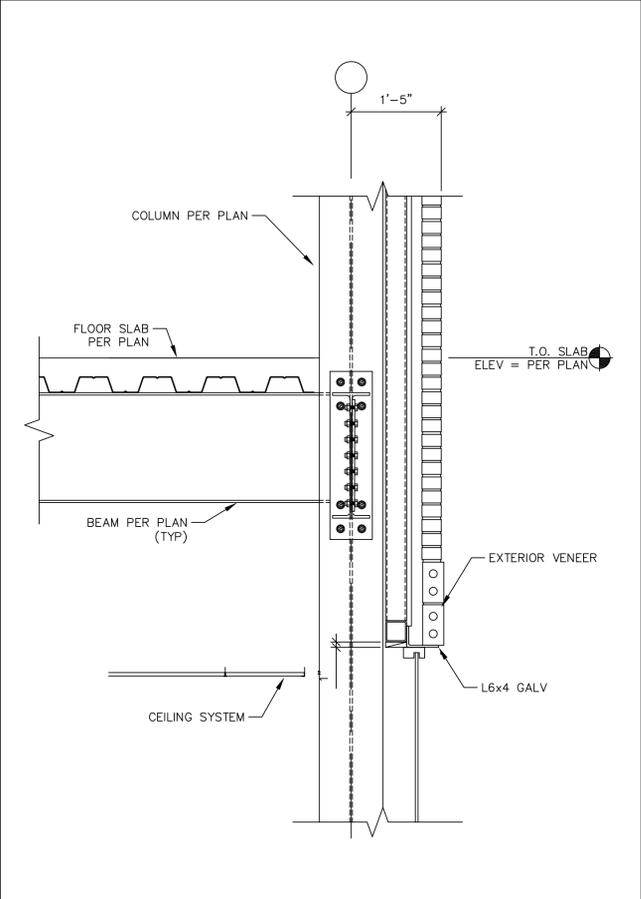

SECTION 7
3/4" = 1'-0" S4.1

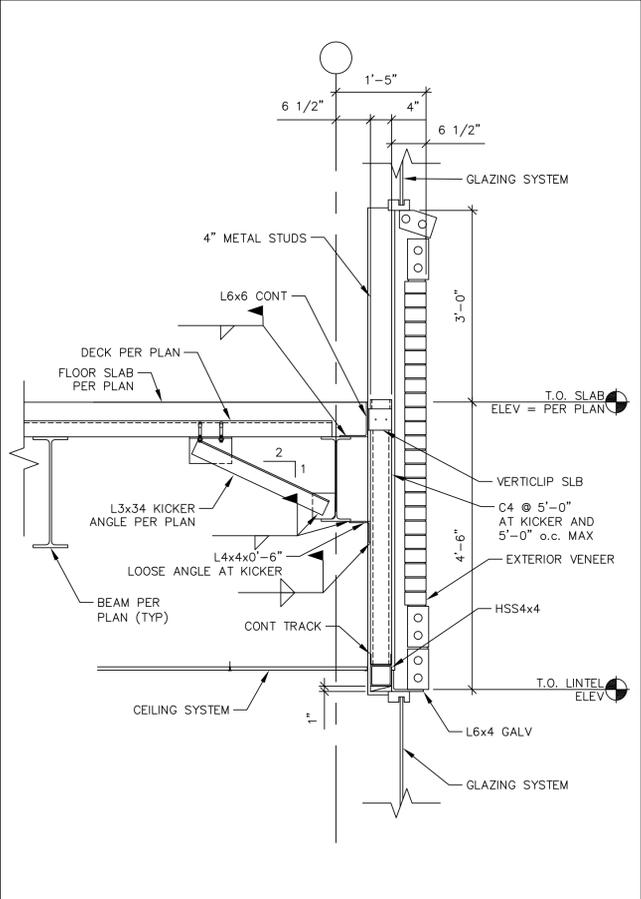

SECTION 8
3/4" = 1'-0" S4.1

SEAL

REVISIONS	
DESCRIPTION	DATE
△	
△	
△	
△	
△	

DATE:	PROJECT #
DRAWN BY:	CHECKED BY:
ME	YOU
ISSUE:	

ROOF FRAMING SECTIONS

S4.1




123456 STREET ADDRESS
SUITE #, CITY, STATE ZIP
PHONE NUMBER - FAX NUMBER
ON THE WEB




654321 ADDRESS STREET
SUITE #, CITY, STATE ZIP
PHONE NUMBER - FAX NUMBER
ON THE WEB


BUILDING 3
ANYWHERE

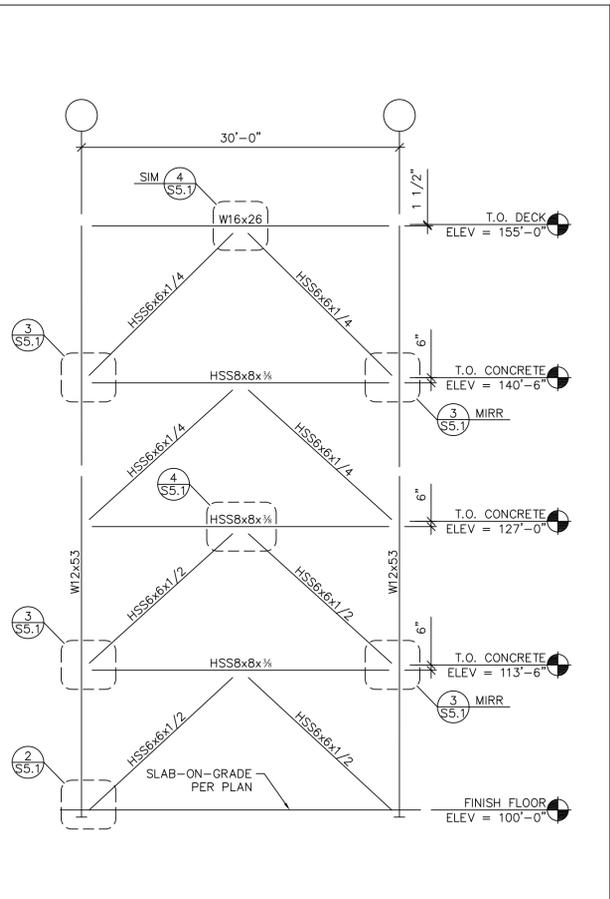


CHEVRON BRACE ELEVATION
N.T.S. 1 S5.1

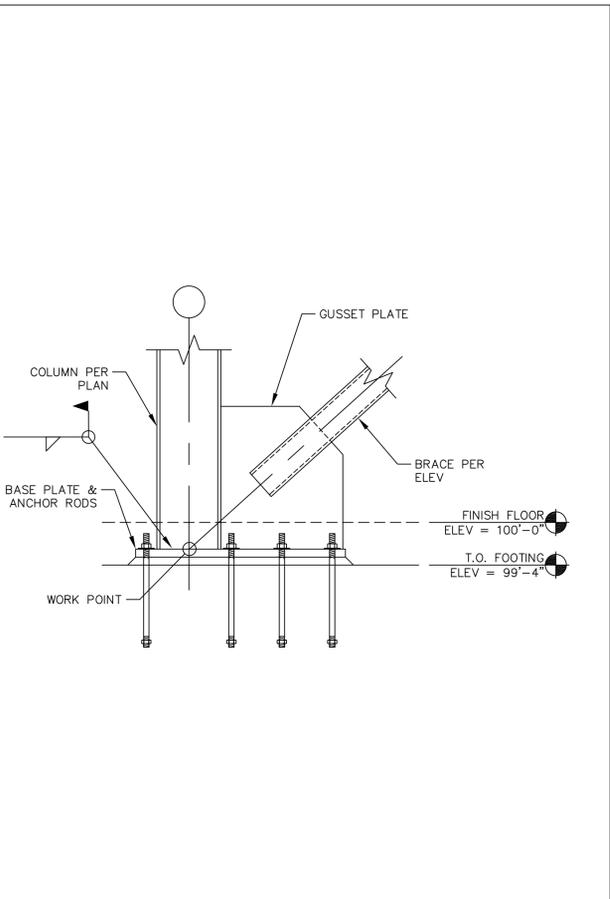

DETAIL
1 1/2" = 1'-0" 2 S5.1

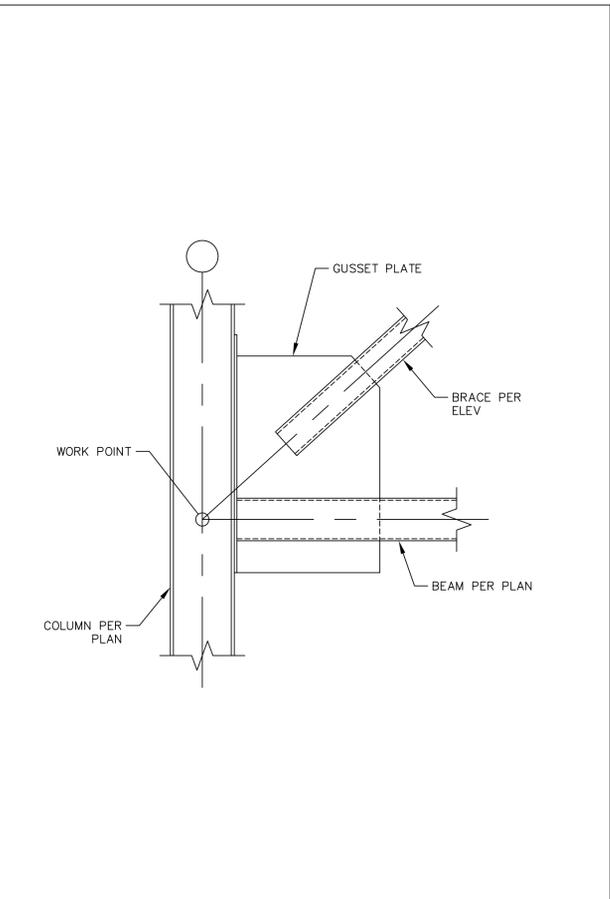

DETAIL
1 1/2" = 1'-0" 3 S5.1

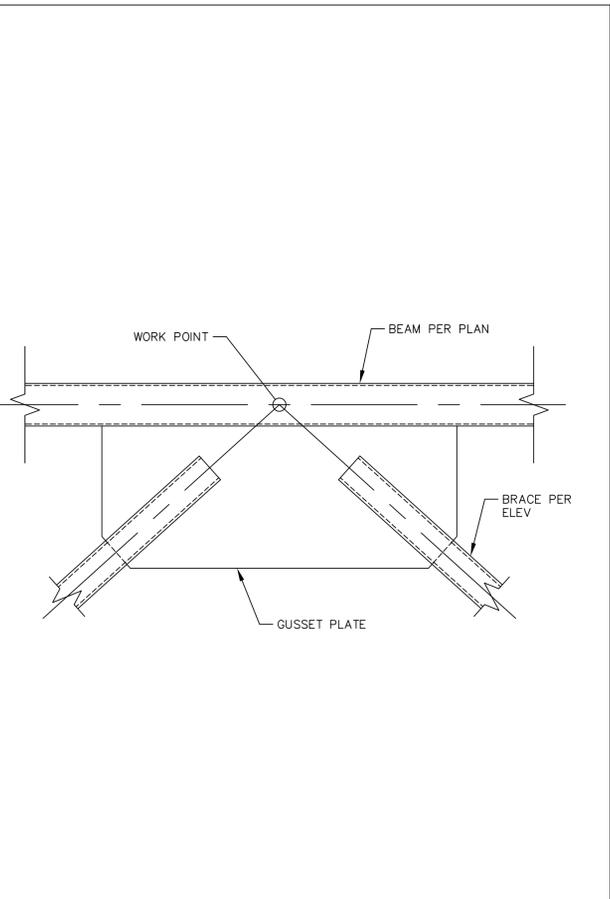

DETAIL
1 1/2" = 1'-0" 4 S5.1

NOT USED 5 S5.1

NOT USED 6 S5.1

NOT USED 7 S5.1

NOT USED 8 S5.1

SEAL

REVISIONS		
DESCRIPTION	DATE	
△		
△		
△		
△		
△		

DATE:	PROJECT #
	123456
DRAWN BY:	CHECKED BY:
ME	YOU
ISSUE:	

CHEVRON BRACE
ELEVATION &
DETAILS

S5.1